

DO NOT SCALE FROM THIS DRAWING.
 All drawings and visuals are provided for illustrative purposes only and are indicative proposals subject to detailed design and structural coordination. AA advises all measurements to be checked on site.
 Specific details and materials/colours are subject to further design development.


Rev	Description	Date	By

SCALE	STATUS	DATE
1:200 @A3	PLANNING	23/11/2022
DWG No	DRAWN	REV
BHF/PL/101	JE	


BRICK HOUSE COTTAGES
 Proposed Site Plan 1



WEB: www.artformarchitects.com | EMAIL: info@artformarchitects.com
 Studio Nine, 9 Stevenson Square, Manchester, M11DB | TEL 0161 6600377

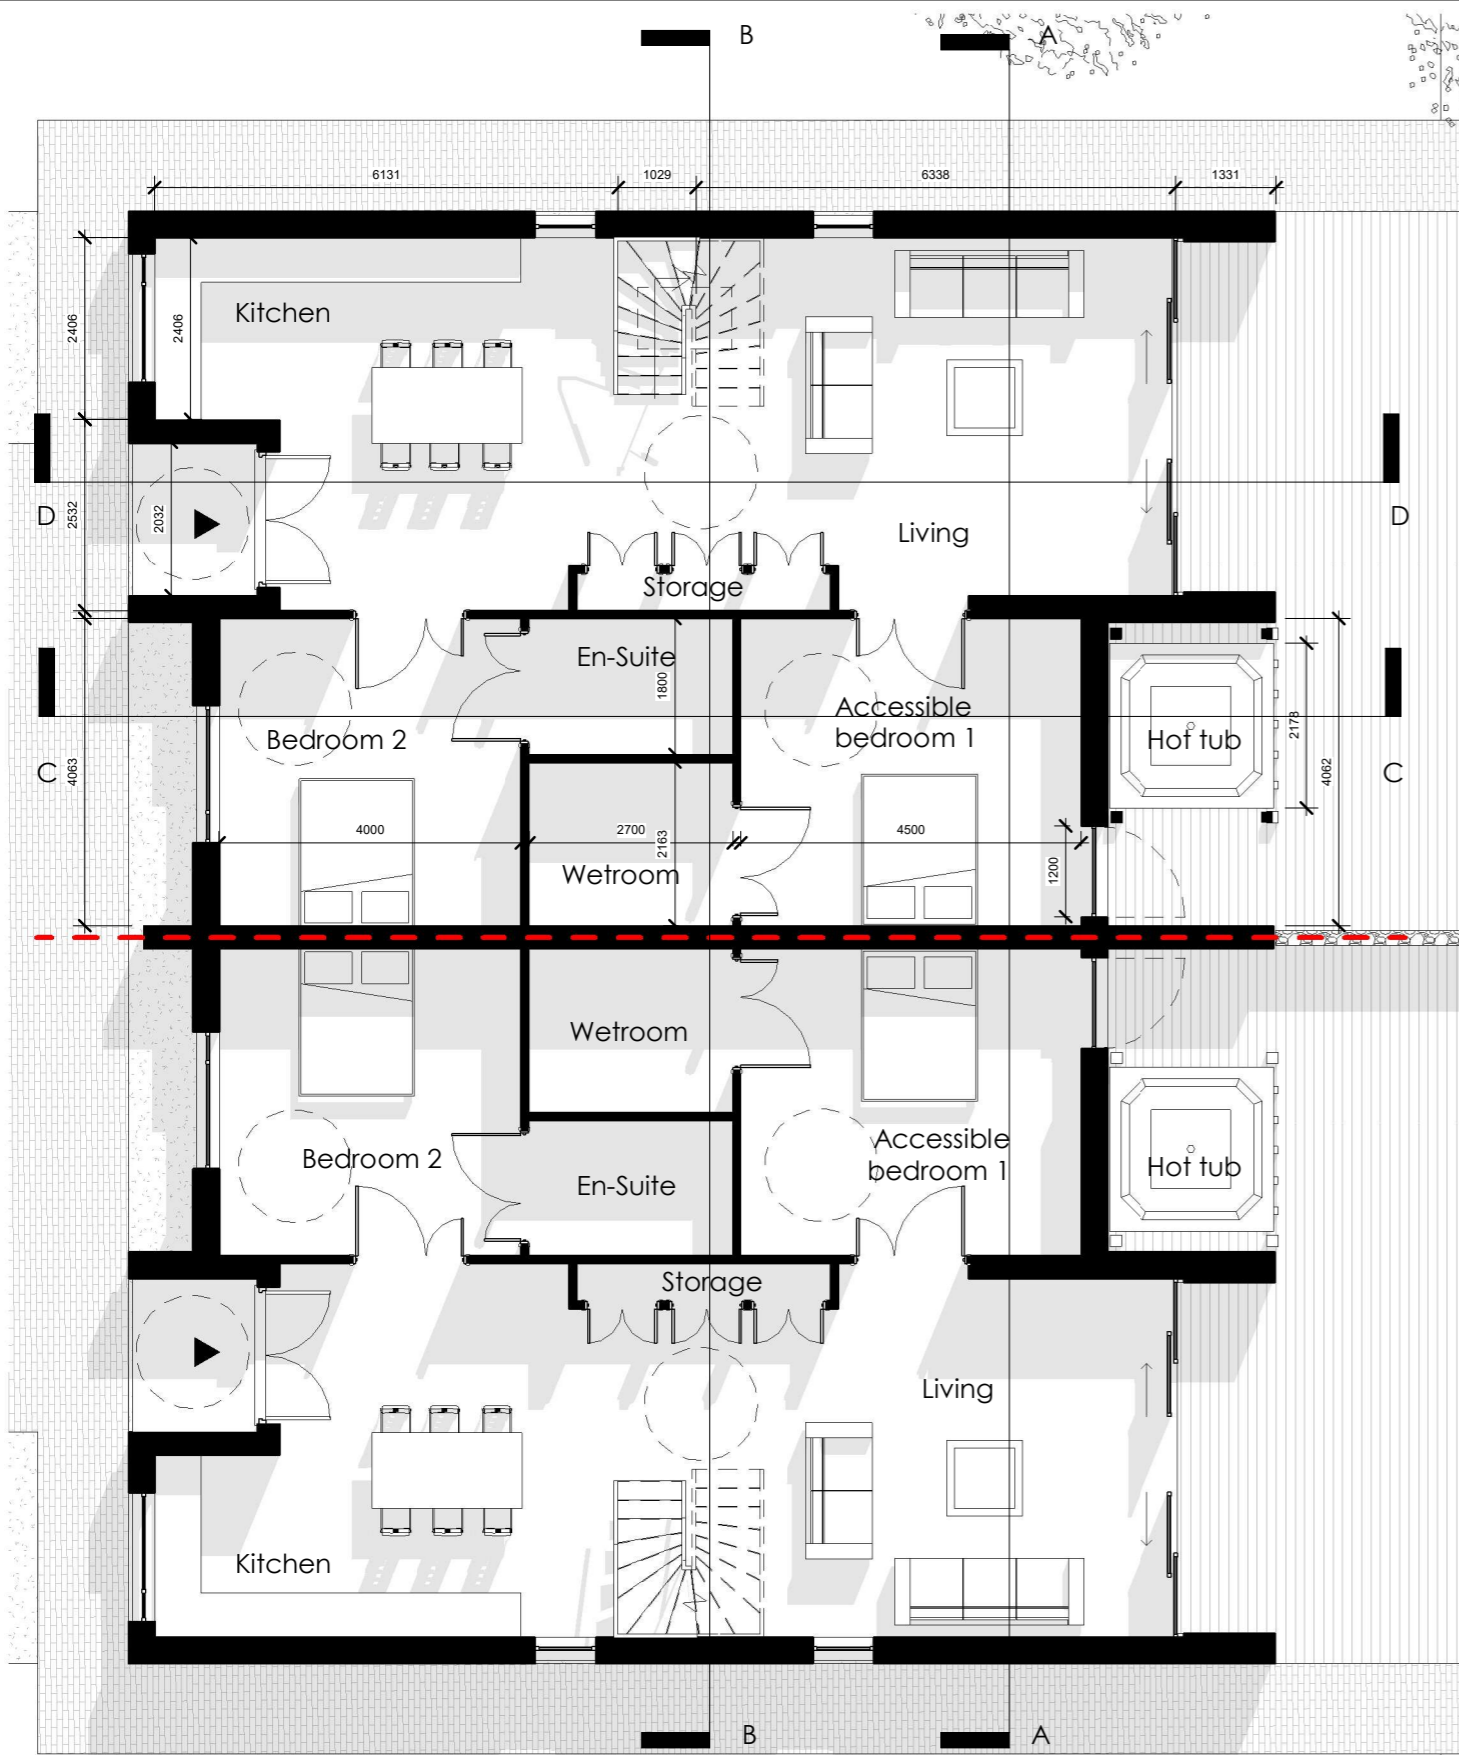

PROPOSED GROUND FLOOR PLAN
BH1-BH4

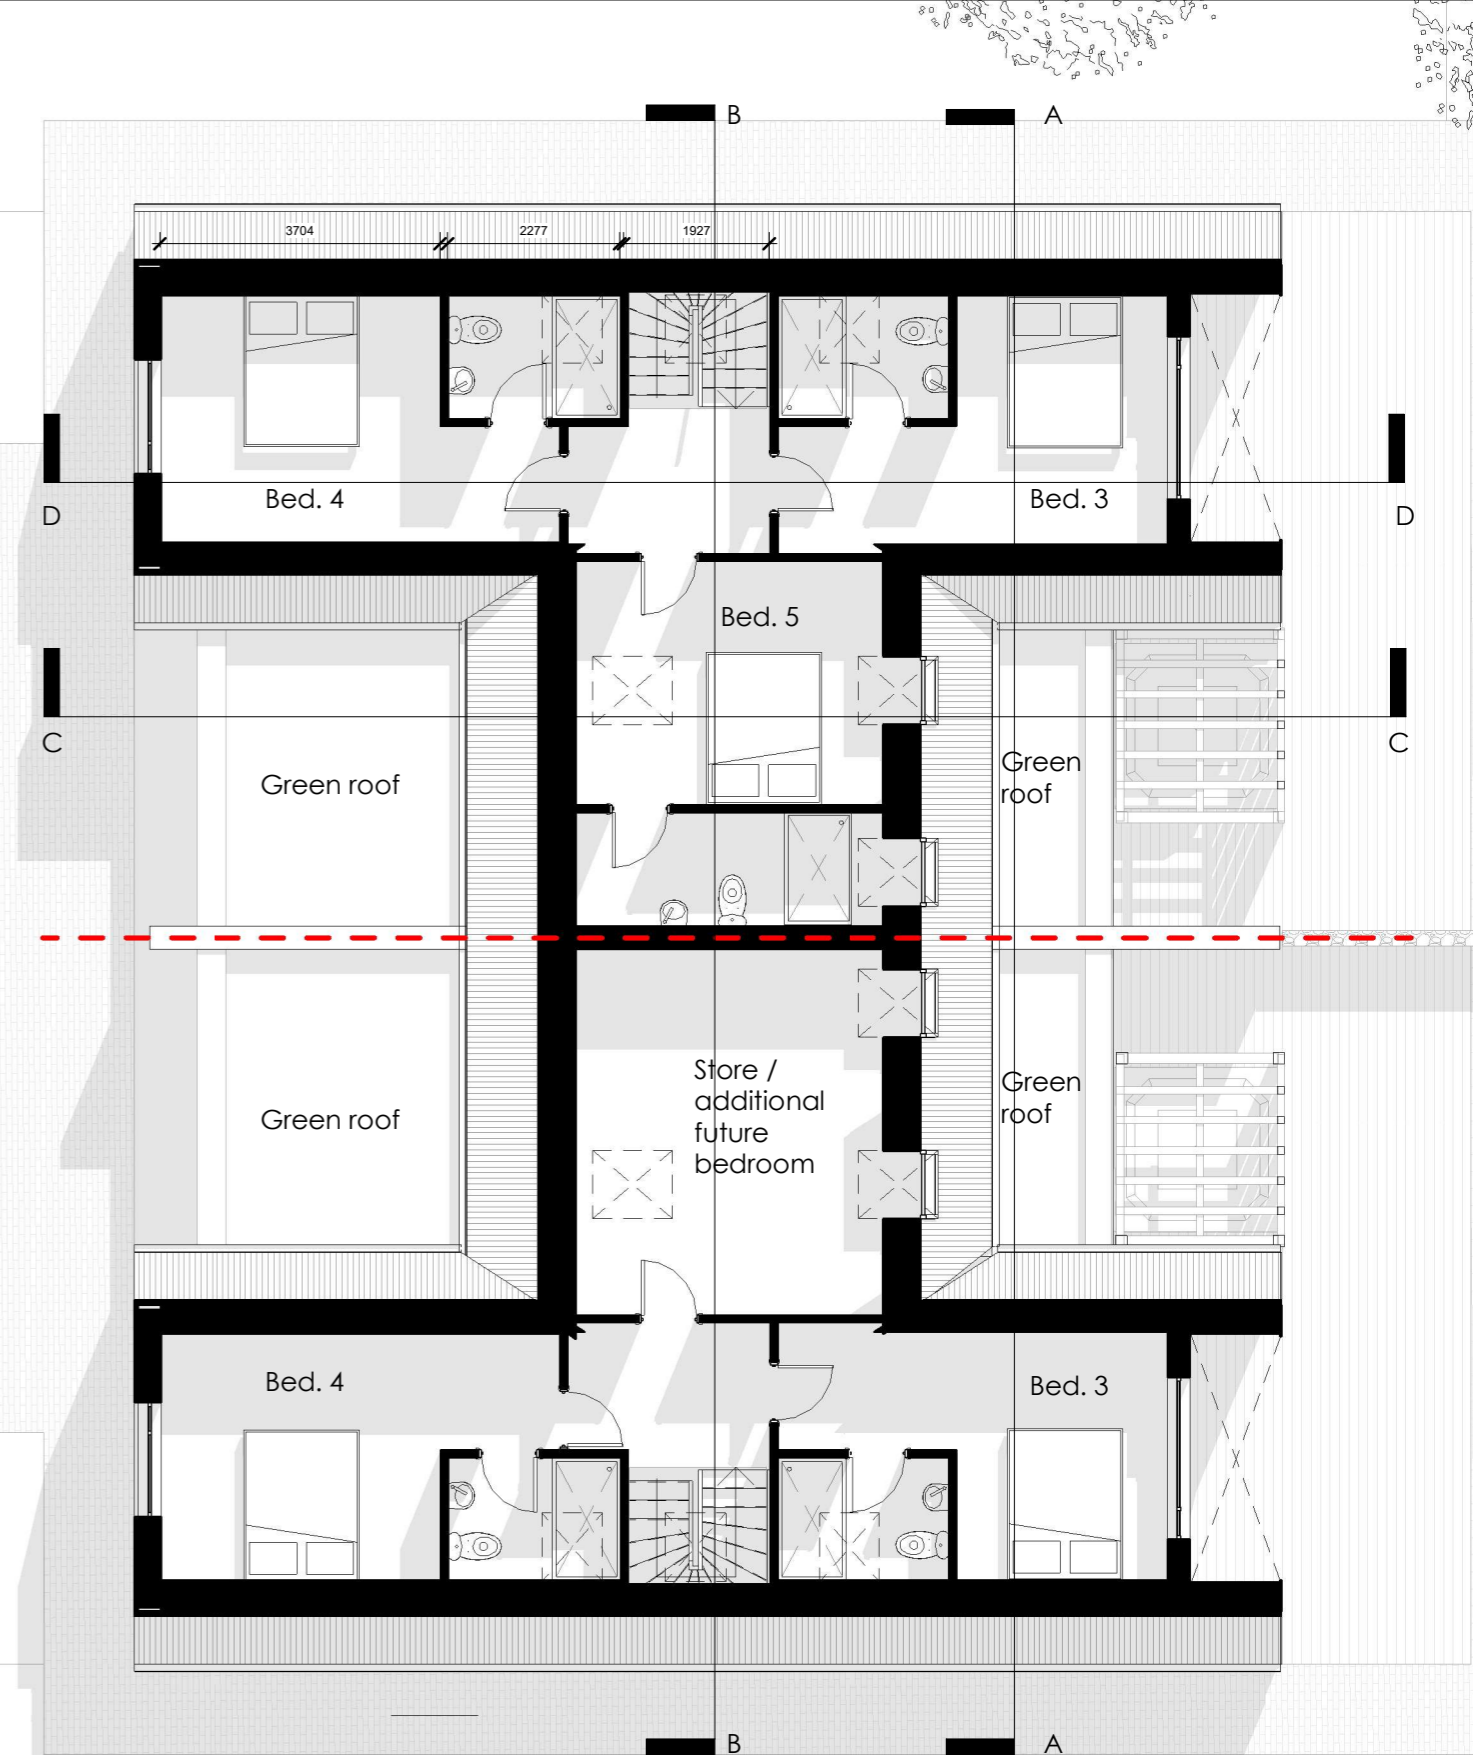

PROPOSED FIRST FLOOR PLAN
BH1-BH4

DO NOT SCALE FROM THIS DRAWING.
All drawings and visuals are provided for illustrative purposes only and are indicative proposals subject to detailed design and structural coordination. AA advises all measurements to be checked on site.
Specific details and materials/colours are subject to further design development.

Rev	Description	Date	By

SCALE 1 : 100 @A3	STATUS PLANNING	DATE 03/11/22
DWG No BHF/PL/102	DRAWN JE	REV

WEB: www.artformarchitects.com | EMAIL: info@artformarchitects.com
Studio Nine, 9 Stevenson Square, Manchester, M11DB | TEL 0161 6600377

BRICK HOUSE COTTAGES
Proposed 4 & 5 Bed Plans

ARTFORM
ARCHITECTS



- Grey corrugated metal roof
- Black aluminium framed rooflights
- Black aluminium framed glazing
- Vertical timber cladding
- White roughcast render
- Stone plinth

PROPOSED EAST ELEVATION



- Grey corrugated metal roof
- Black aluminium framed rooflights
- Black aluminium framed glazing
- Vertical timber cladding
- Timber frame hot tub enclosure
- White roughcast render
- Stone plinth

PROPOSED WEST ELEVATION

DO NOT SCALE FROM THIS DRAWING. All drawings and visuals are provided for illustrative purposes only and are indicative proposals subject to detailed design and structural coordination. AA advises all measurements to be checked on site.

Specific details and materials/colours are subject to further design development.

COPYRIGHT: Artform Architects.

Rev	Description	Date	By

SCALE
1 : 100 @A3

DWG No
BHF/PL/103

STATUS
PLANNING

DRAWN
JE

DATE
03/11/22

REV

WEB: www.artformarchitects.com | EMAIL: info@artformarchitects.com
Studio Nine, 9 Stevenson Square, Manchester, M11DB | TEL 0161 6600377

BRICK HOUSE COTTAGES
Proposed 4 & 5 Bed East & West
Elvs

ARTFORM
ARCHITECTS



PROPOSED NORTH ELEVATION



PROPOSED SOUTH ELEVATION

DO NOT SCALE FROM THIS DRAWING. All drawings and visuals are provided for illustrative purposes only and are indicative proposals subject to detailed design and structural coordination. AA advises all measurements to be checked on site. Specific details and materials/colours are subject to further design development.

Rev	Description	Date	By


SCALE 1 : 100 @A3	STATUS PLANNING	DATE 03/11/22
DWG No BHF/PL/104	DRAWN JE	REV
WEB: www.artformarchitects.com EMAIL: info@artformarchitects.com Studio Nine, 9 Stevenson Square, Manchester, M11DB TEL 0161 6600377		

BRICK HOUSE COTTAGES
Proposed 4 & 5 Bed North & South Elvs

ARTFORM
ARCHITECTS



PROPOSED SECTION A-A

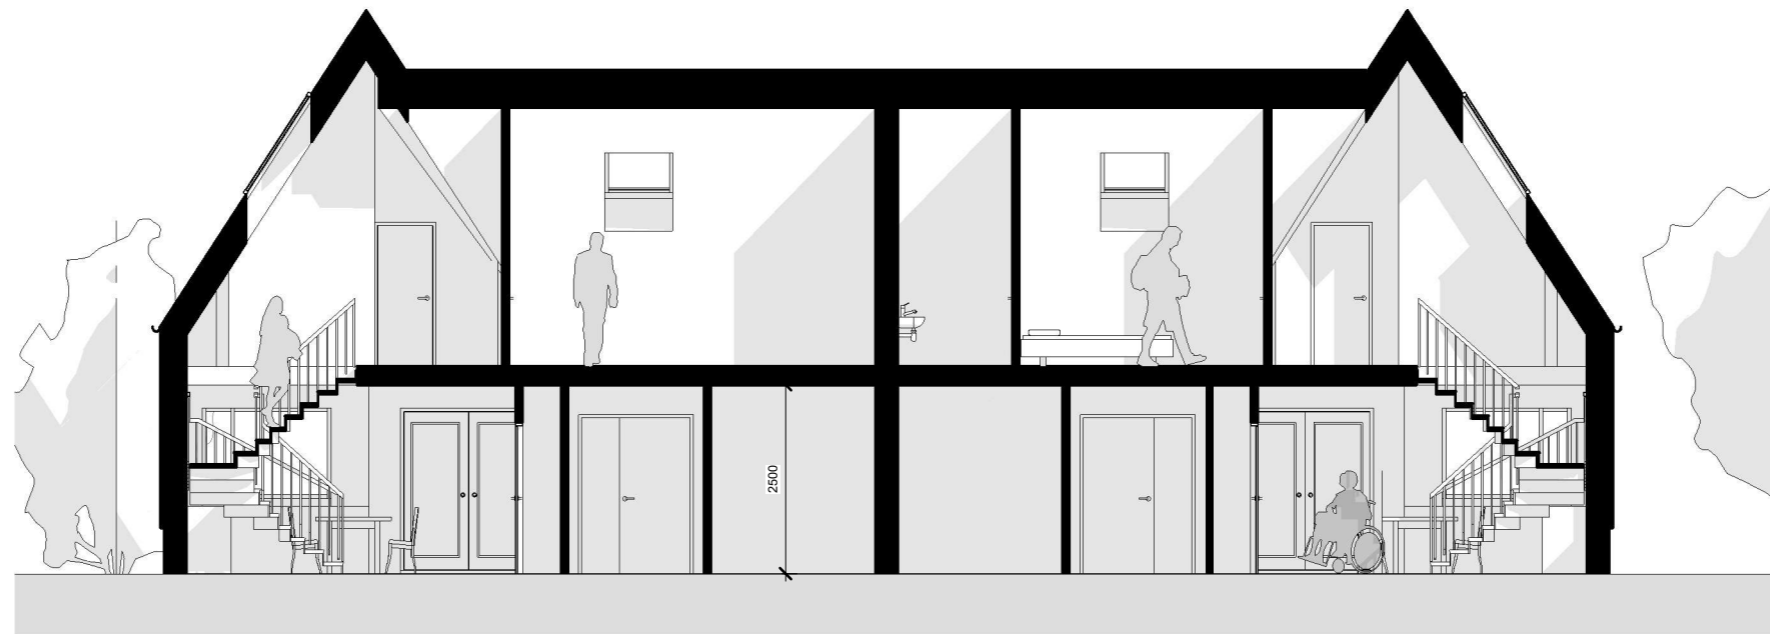

PROPOSED SECTION B-B

DO NOT SCALE FROM THIS DRAWING. All drawings and visuals are provided for illustrative purposes only and are indicative proposals subject to detailed design and structural coordination. AA advises all measurements to be checked on site.

Specific details and materials/colours are subject to further design development.

COPYRIGHT: Artform Architects.

Rev	Description	Date	By

SCALE
1 : 100 @A3

DWG No
BHF/PL/105

STATUS
PLANNING

DRAWN
JE

DATE
03/11/22

REV

WEB: www.artformarchitects.com | EMAIL: info@artformarchitects.com
Studio Nine, 9 Stevenson Square, Manchester, M11DB | TEL 0161 6600377

BRICK HOUSE COTTAGES
4 & 5 Bed Sections 1

ARTFORM
ARCHITECTS



PROPOSED SECTION C-C



PROPOSED SECTION D-D

DO NOT SCALE FROM THIS DRAWING. All drawings and visuals are provided for illustrative purposes only and are indicative proposals subject to detailed design and structural coordination. AA advises all measurements to be checked on site.

Specific details and materials/colours are subject to further design development.

COPYRIGHT: Artform Architects.

Rev	Description	Date	By

SCALE
1 : 100 @A3

STATUS
PLANNING

DATE
03/11/22

DWG No
BHF/PL/106


DRAWN
JE

REV

WEB: www.artformarchitects.com | EMAIL: info@artformarchitects.com
Studio Nine, 9 Stevenson Square, Manchester, M11DB | TEL 0161 6600377

BRICK HOUSE COTTAGES
4 & 5 Bed Sections 2

ARTFORM
ARCHITECTS

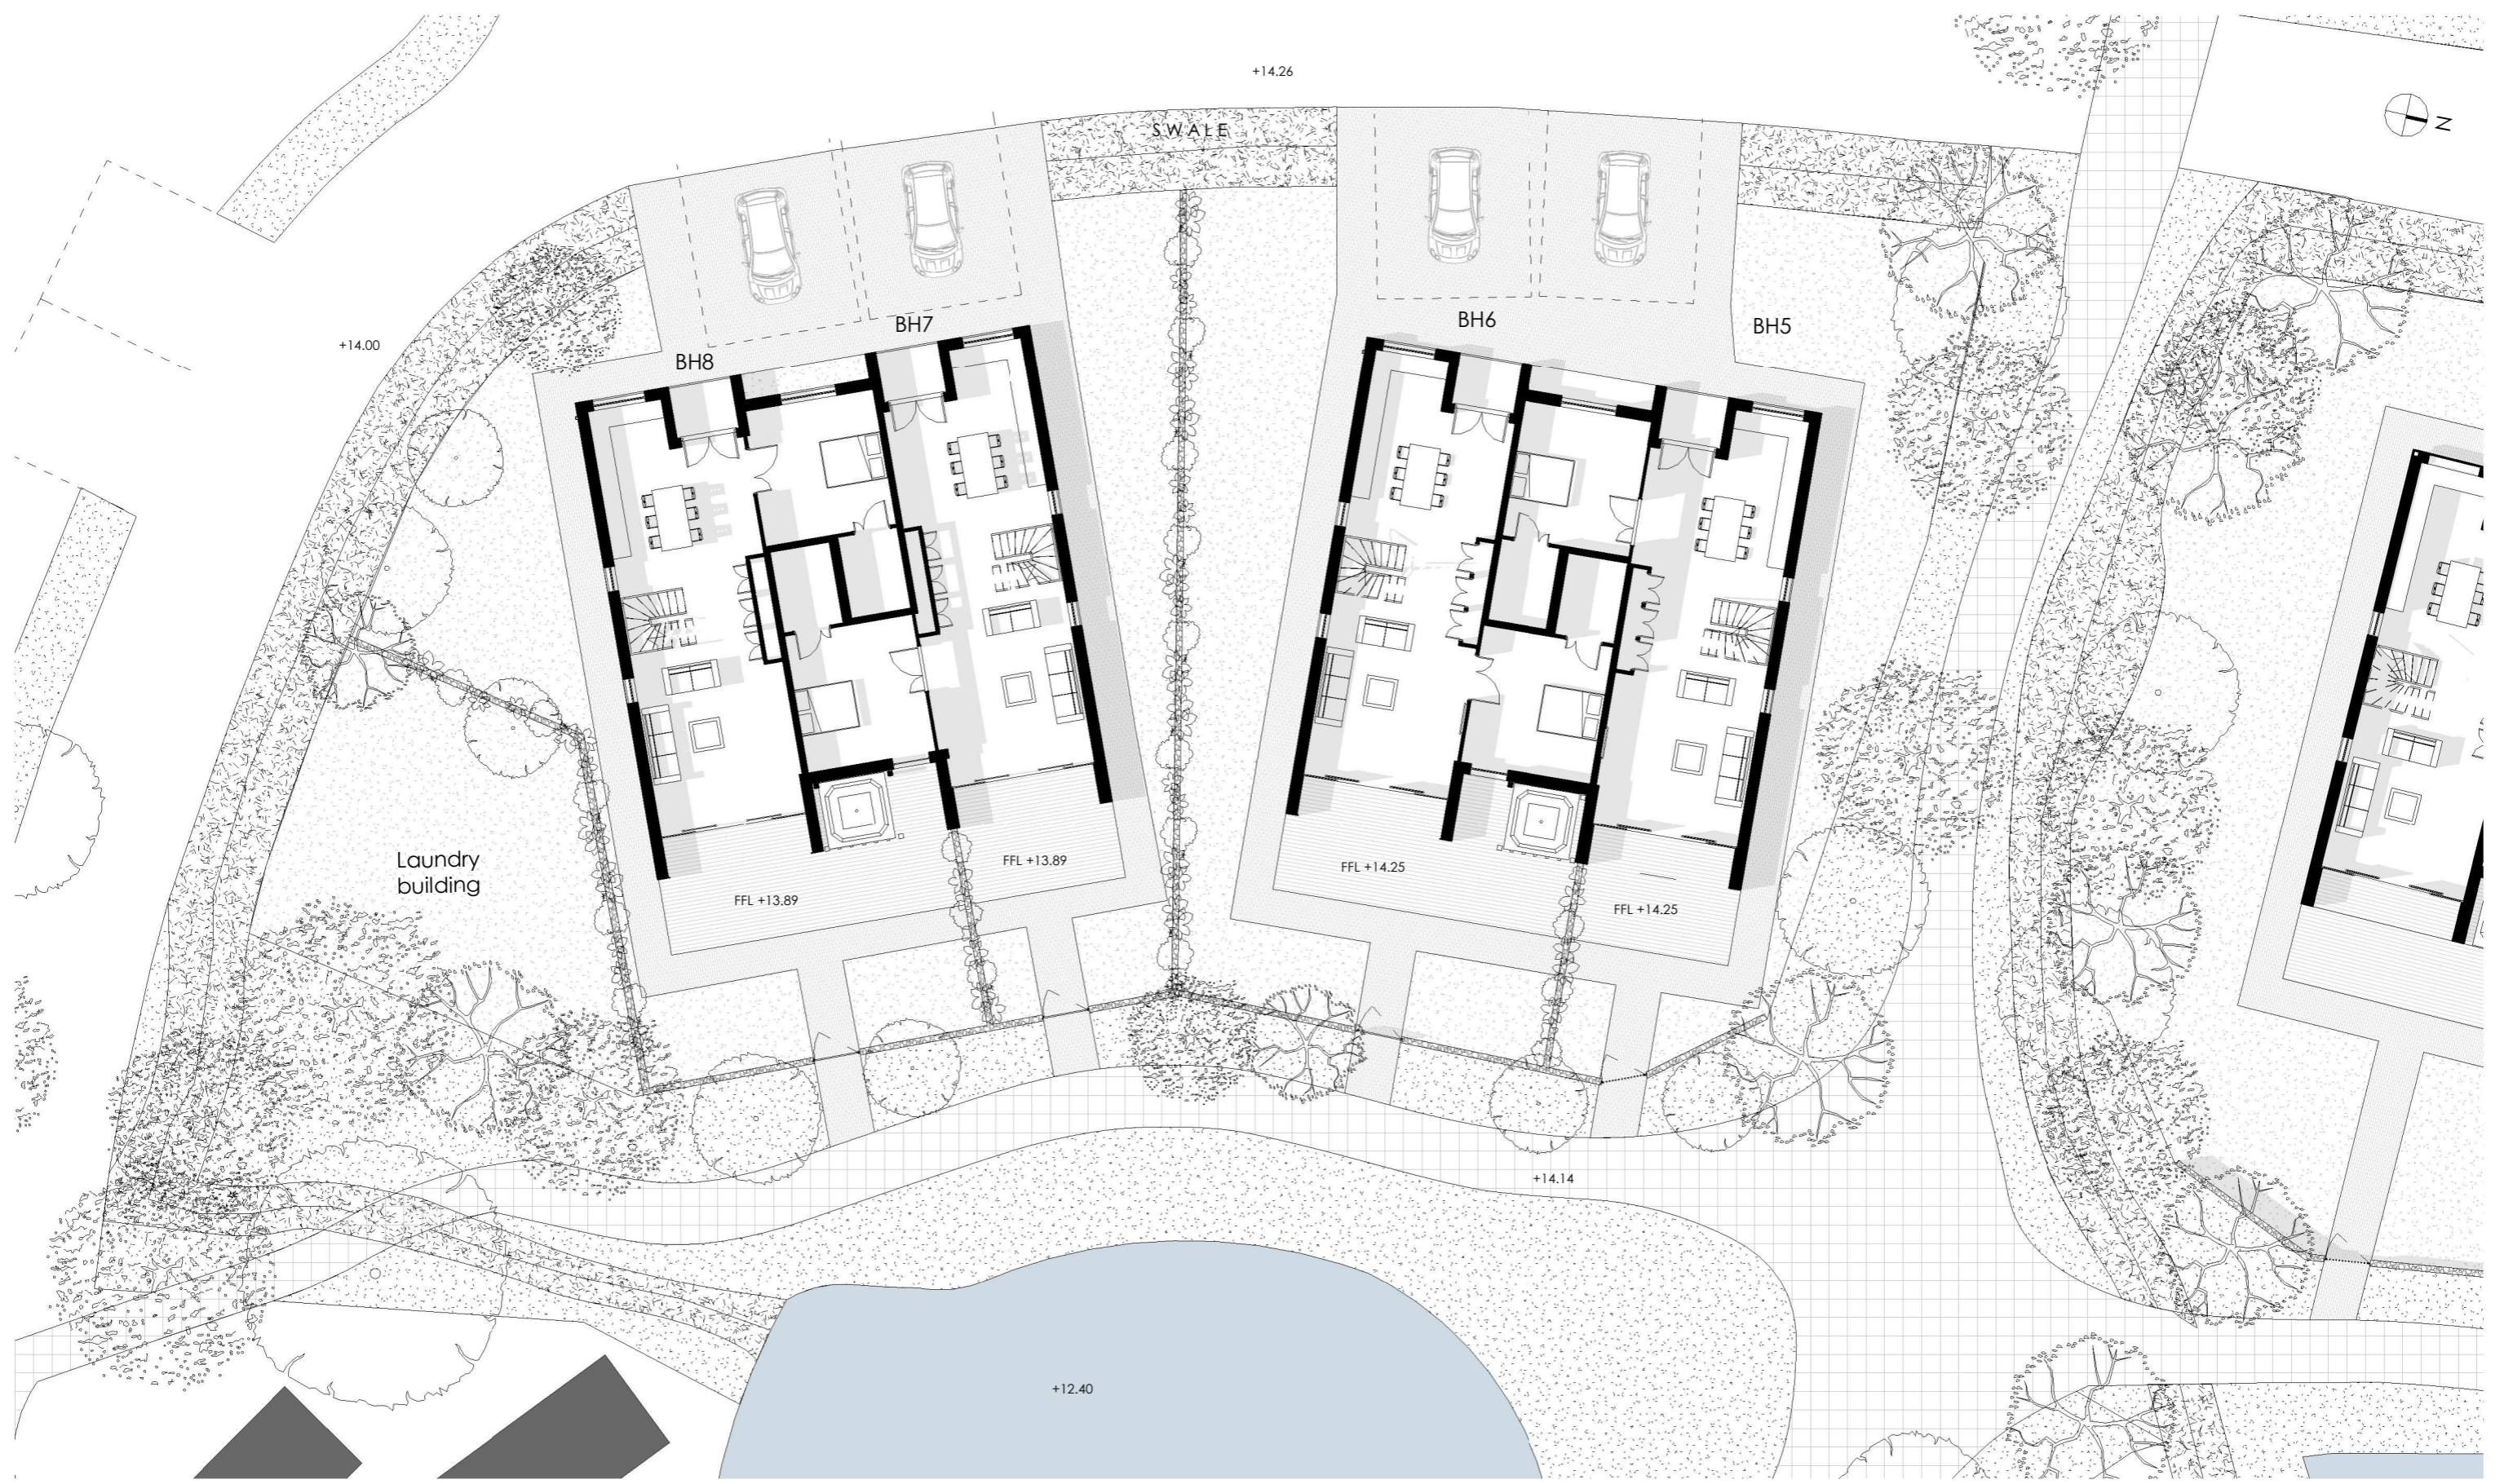


DO NOT SCALE FROM THIS DRAWING.
 All drawings and visuals are provided for illustrative purposes only and are indicative proposals subject to detailed design and structural coordination. AA advises all measurements to be checked on site.
 Specific details and materials/colours are subject to further design development.

Rev	Description	Date	By


SCALE 1:200 @A3	STATUS PLANNING	DATE 23/11/2022
DWG No BHF/PL/107	DRAWN JE	REV
WEB: www.artformarchitects.com EMAIL: info@artformarchitects.com Studio Nine, 9 Stevenson Square, Manchester, M11DB TEL 0161 6600377		

BRICK HOUSE COTTAGES
 Proposed Site Plan 2

ARTFORM
 ARCHITECTS

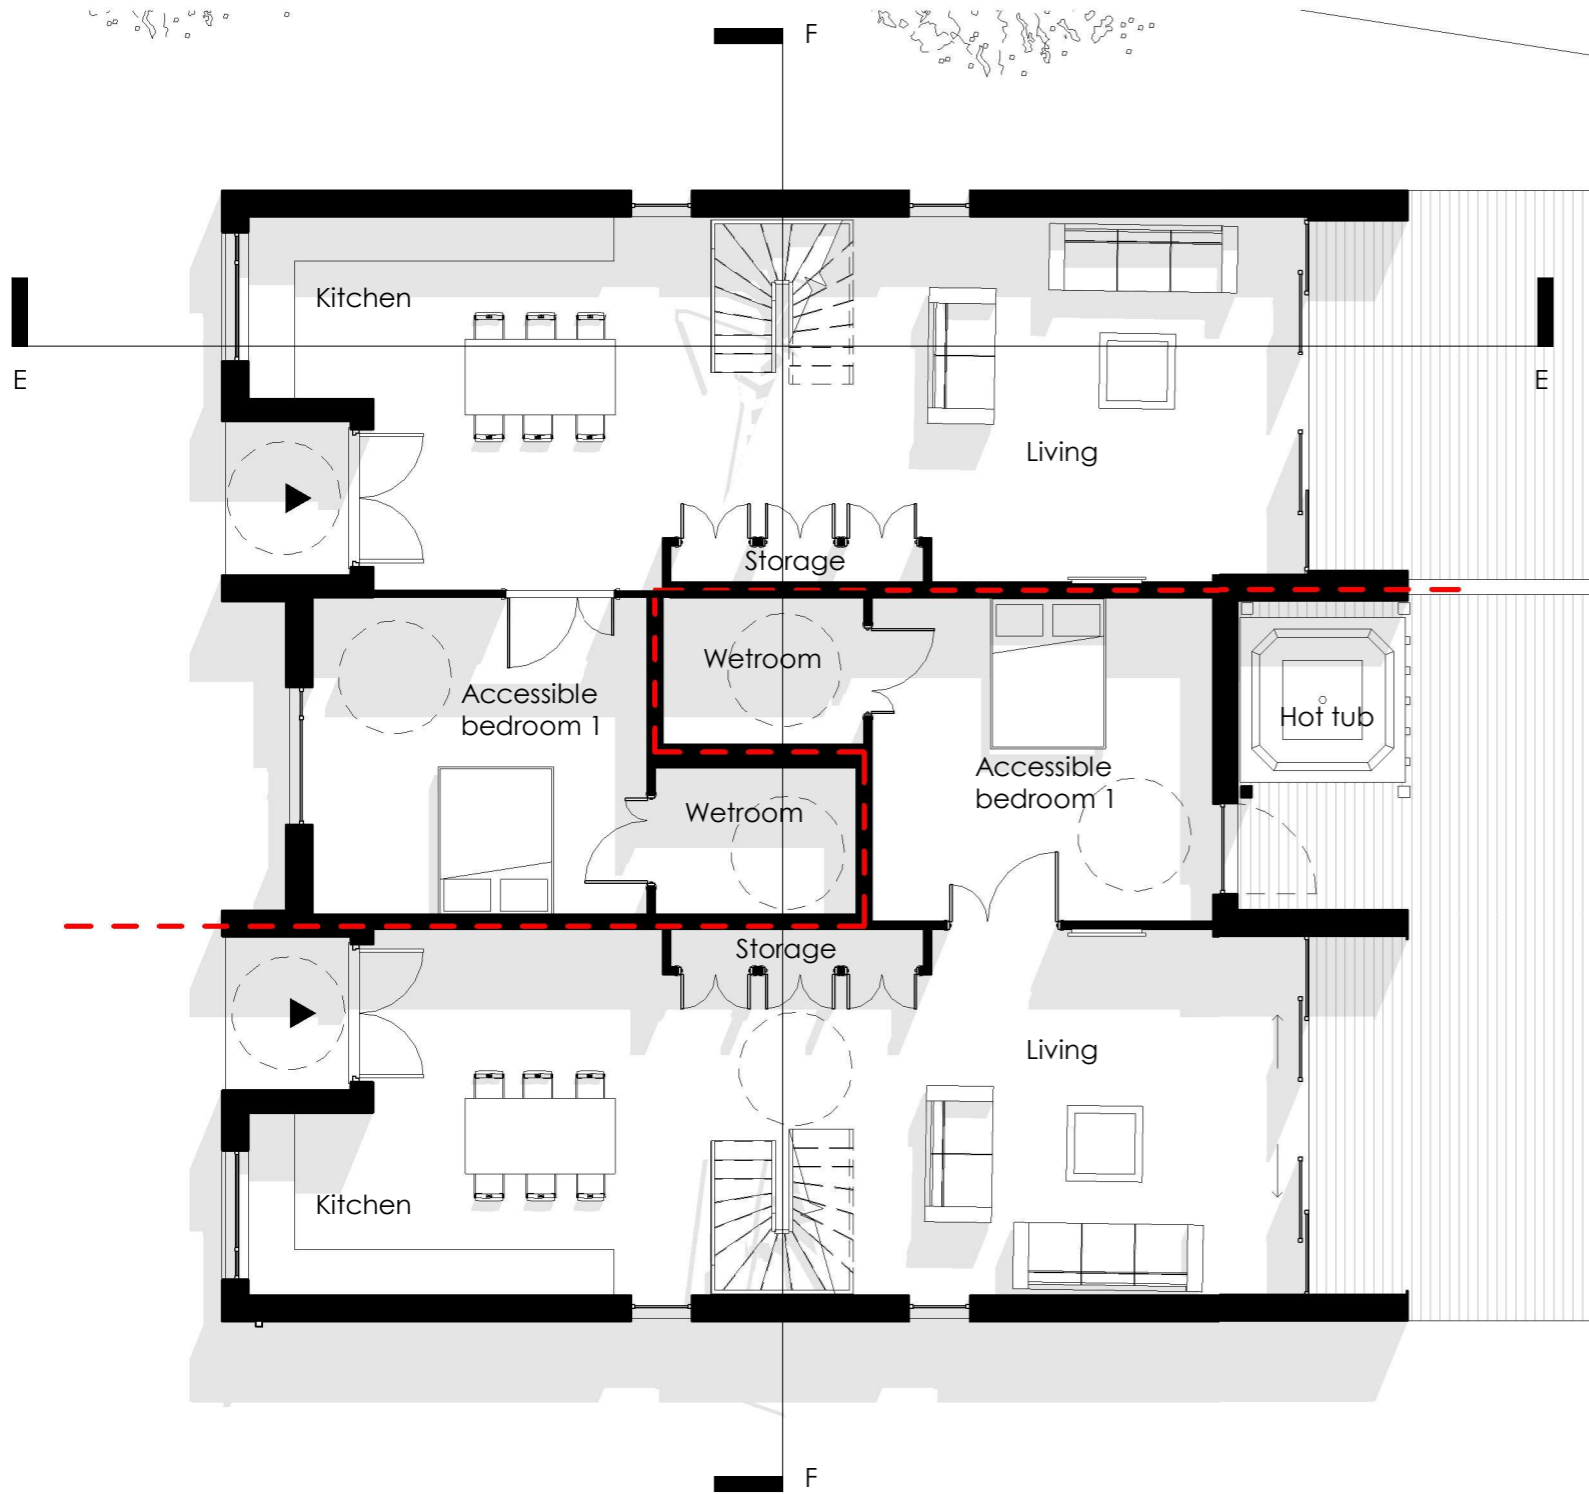

PROPOSED GROUND FLOOR PLAN
BH5-BH8

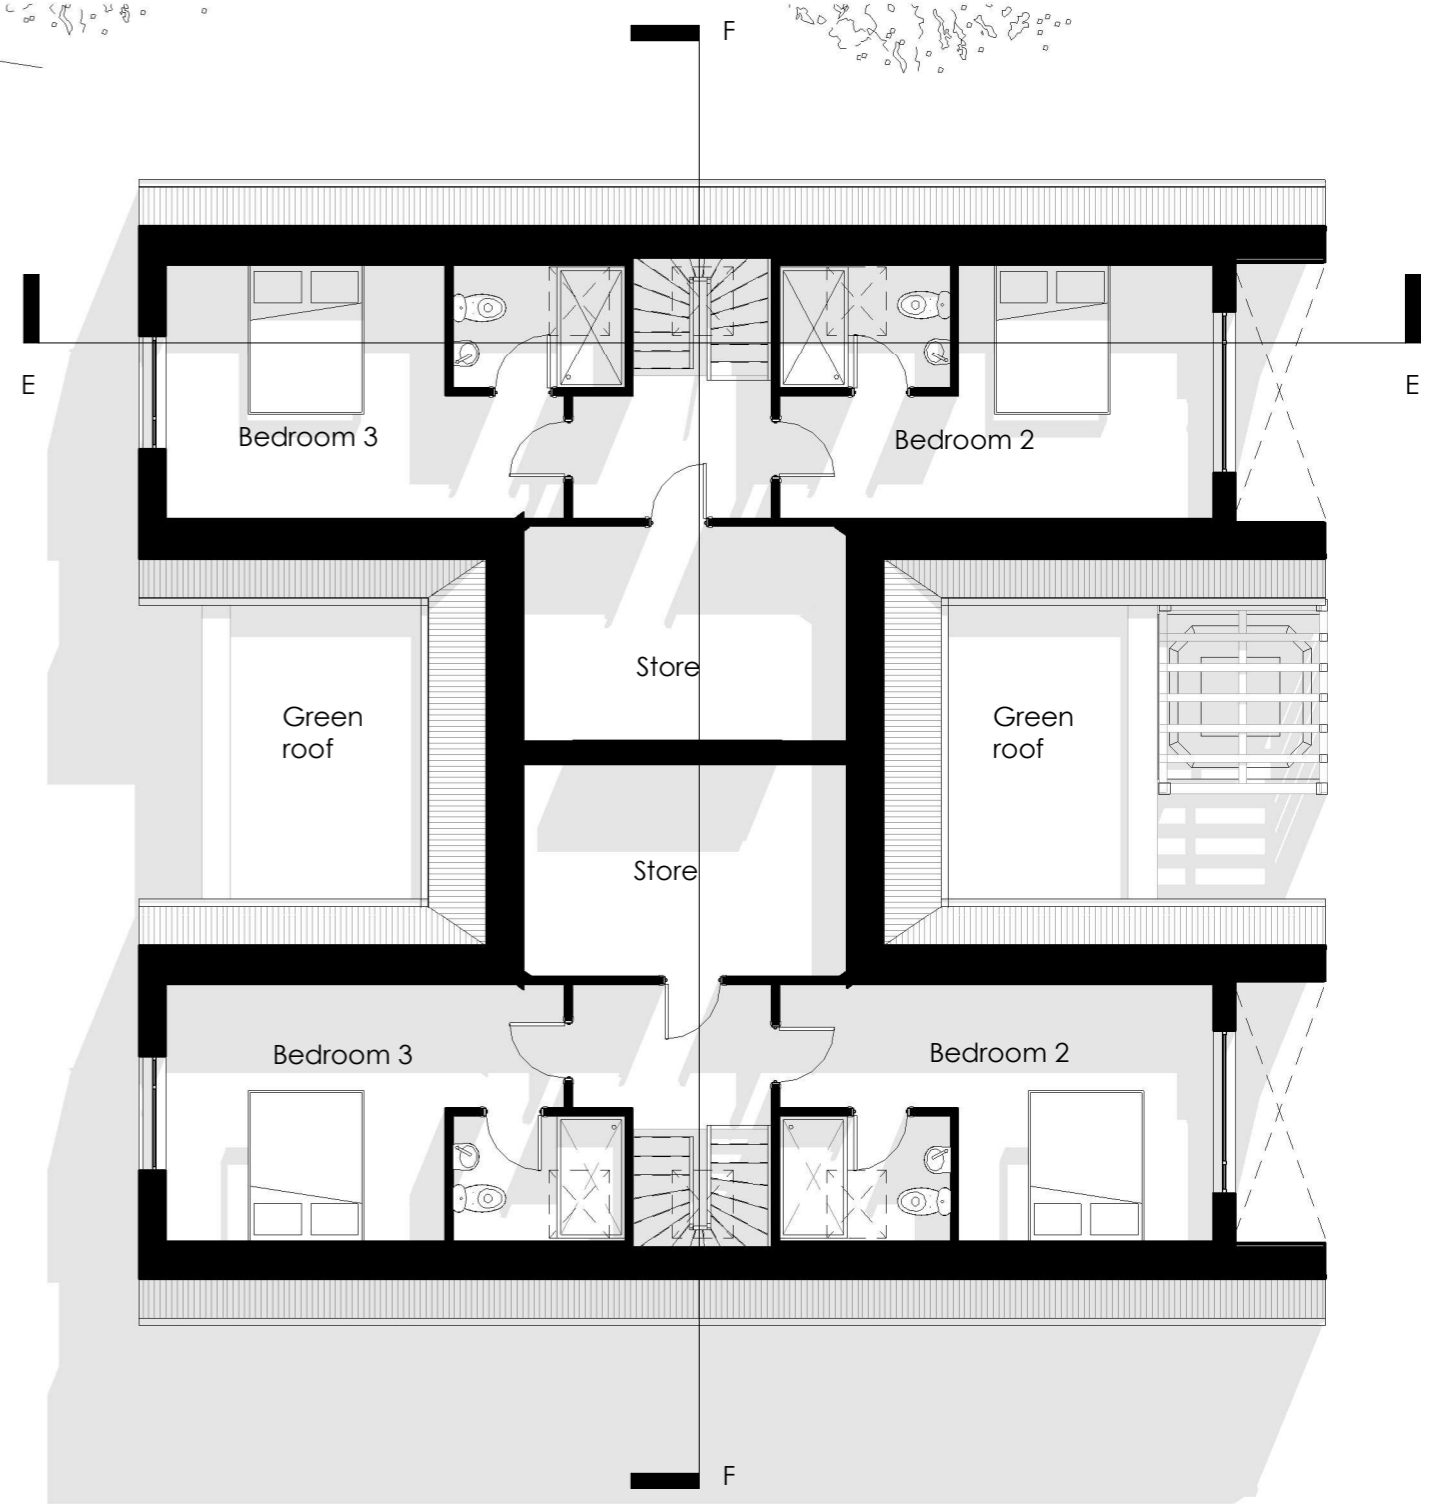

PROPOSED FIRST FLOOR PLAN
BH5-BH8

DO NOT SCALE FROM THIS DRAWING.
All drawings and visuals are provided for illustrative purposes only and are indicative proposals subject to detailed design and structural coordination. AA advises all measurements to be checked on site.
Specific details and materials/colours are subject to further design development.

Rev	Description	Date	By

SCALE 1 : 100 @A3	STATUS PLANNING	DATE 03/11/22
DWG No BHF/PL/108	DRAWN JE	REV

BRICK HOUSE COTTAGES
Proposed 3 Bed Plans

ARTFORM
ARCHITECTS

WEB: www.artformarchitects.com | EMAIL: info@artformarchitects.com
Studio Nine, 9 Stevenson Square, Manchester, M11DB | TEL 0161 6600377



DO NOT SCALE FROM THIS DRAWING. All drawings and visuals are provided for illustrative purposes only and are indicative proposals subject to detailed design and structural coordination. AA advises all measurements to be checked on site.

Specific details and materials/colours are subject to further design development.

COPYRIGHT: Artform Architects.

Rev	Description	Date	By

SCALE
1 : 100 @A3

STATUS
PLANNING

DATE
03/11/22

DWG No
BHF/PL/109



DRAWN
JE

REV

WEB: www.artformarchitects.com | EMAIL: info@artformarchitects.com
Studio Nine, 9 Stevenson Square, Manchester, M11DB | TEL 0161 6600377

BRICK HOUSE COTTAGES
Proposed 3 Bed East & West Elev

ARTFORM
ARCHITECTS

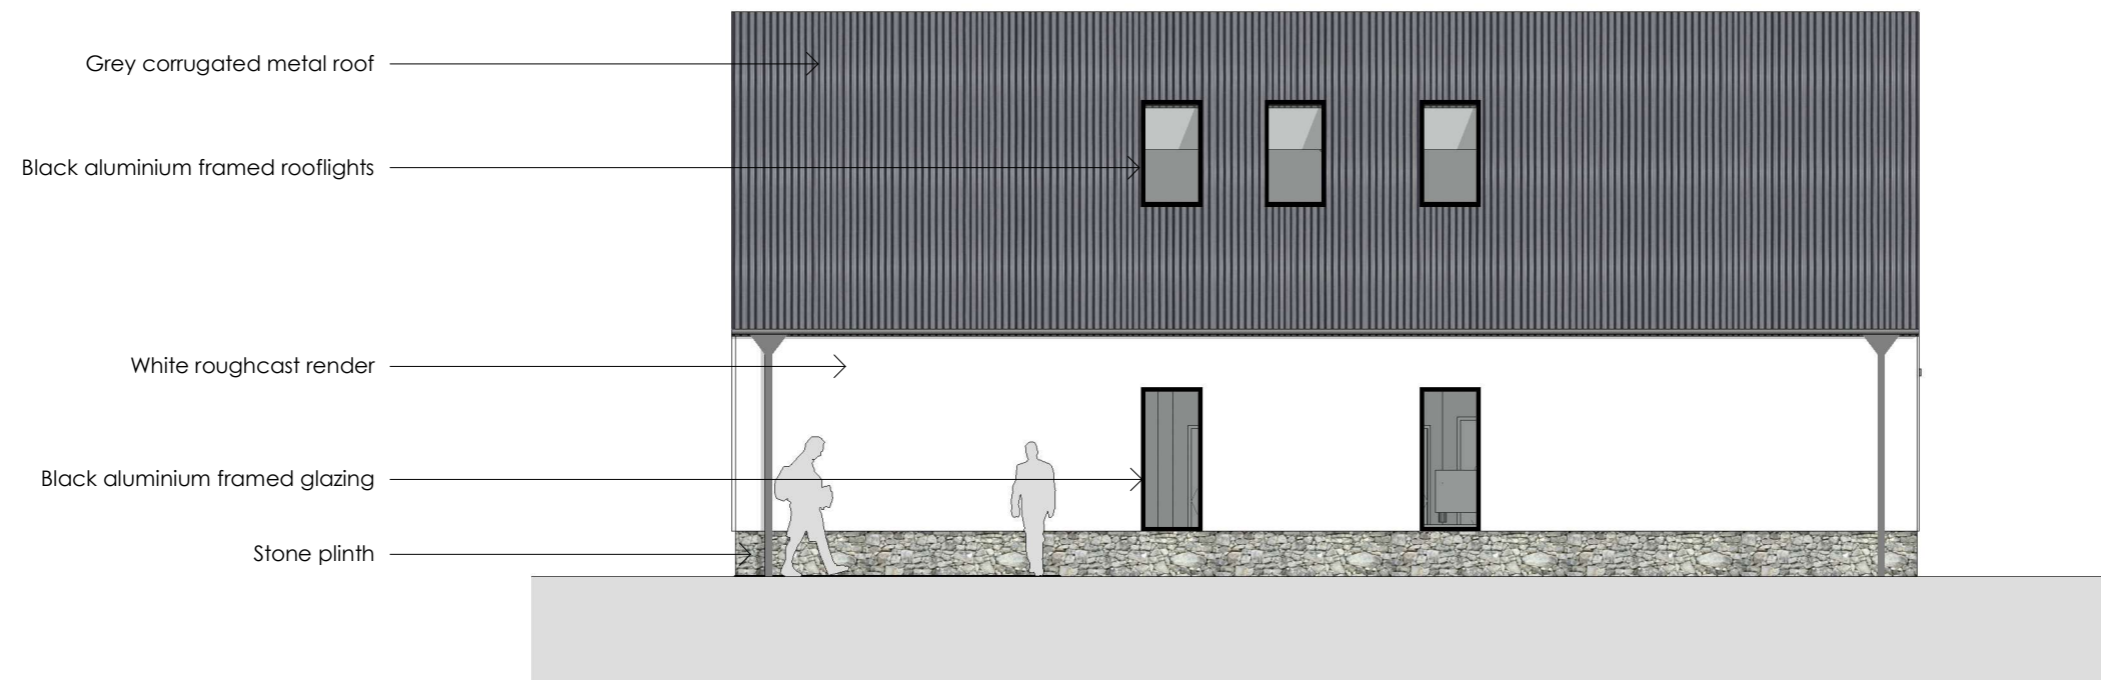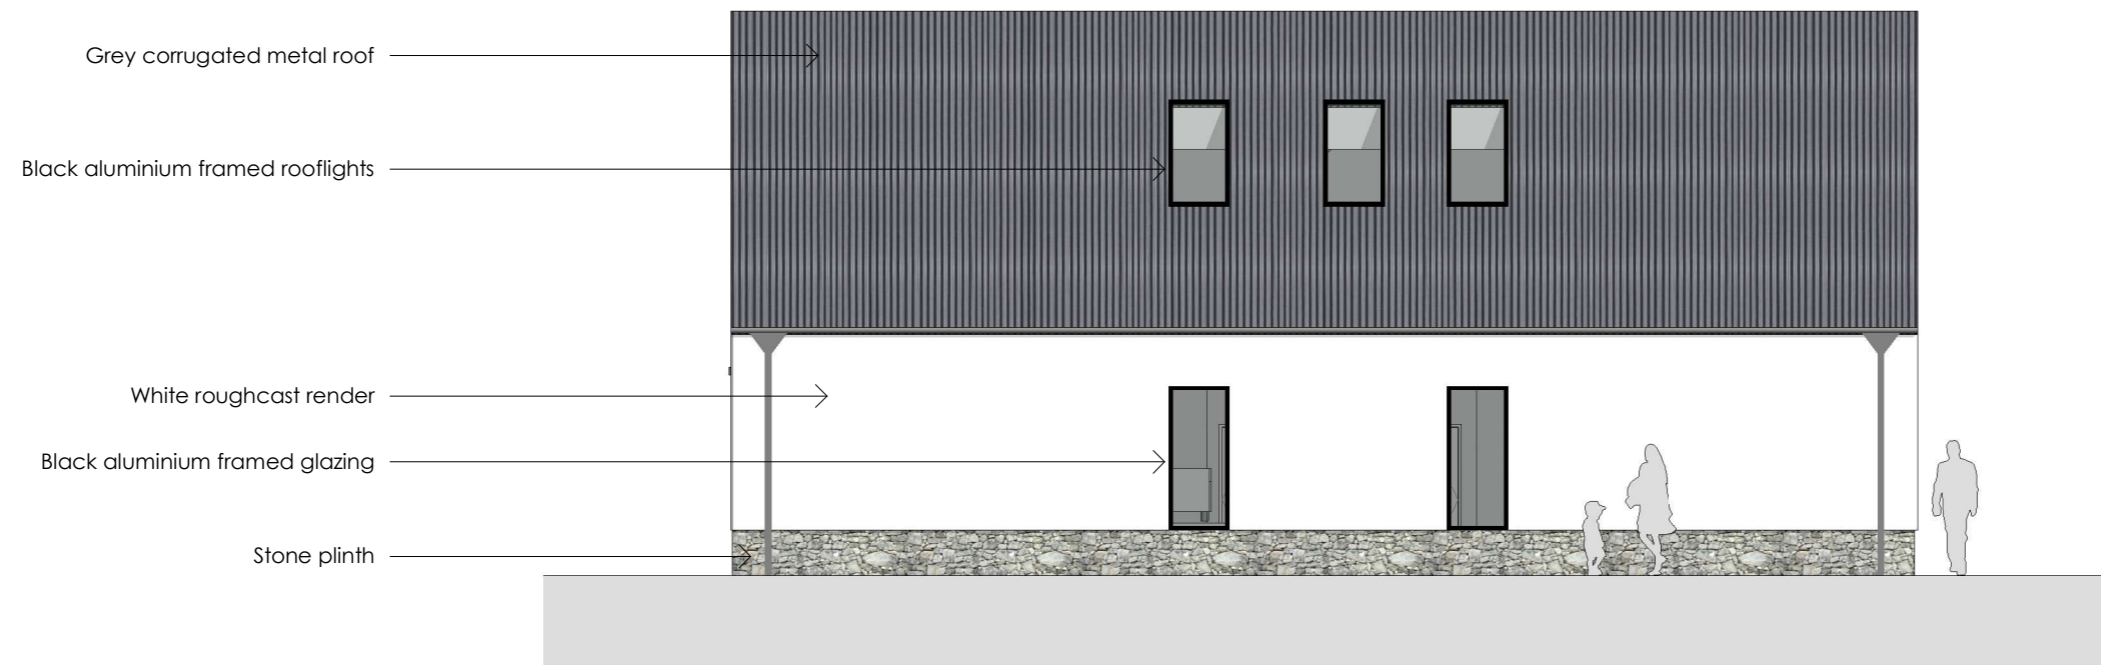

DO NOT SCALE FROM THIS DRAWING. All drawings and visuals are provided for illustrative purposes only and are indicative proposals subject to detailed design and structural coordination. AA advises all measurements to be checked on site.

Specific details and materials/colours are subject to further design development.

COPYRIGHT: Artform Architects.

Rev	Description	Date	By

SCALE
1 : 100 @A3

DWG No
BHF/PL/110

STATUS
PLANNING

DRAWN
JE

DATE
02/11/22

REV


WEB: www.artformarchitects.com | EMAIL: info@artformarchitects.com
Studio Nine, 9 Stevenson Square, Manchester, M11DB | TEL 0161 6600377

BRICK HOUSE COTTAGES
Proposed 3 Bed North & South
Elvs

ARTFORM
ARCHITECTS



PROPOSED SECTION E-E

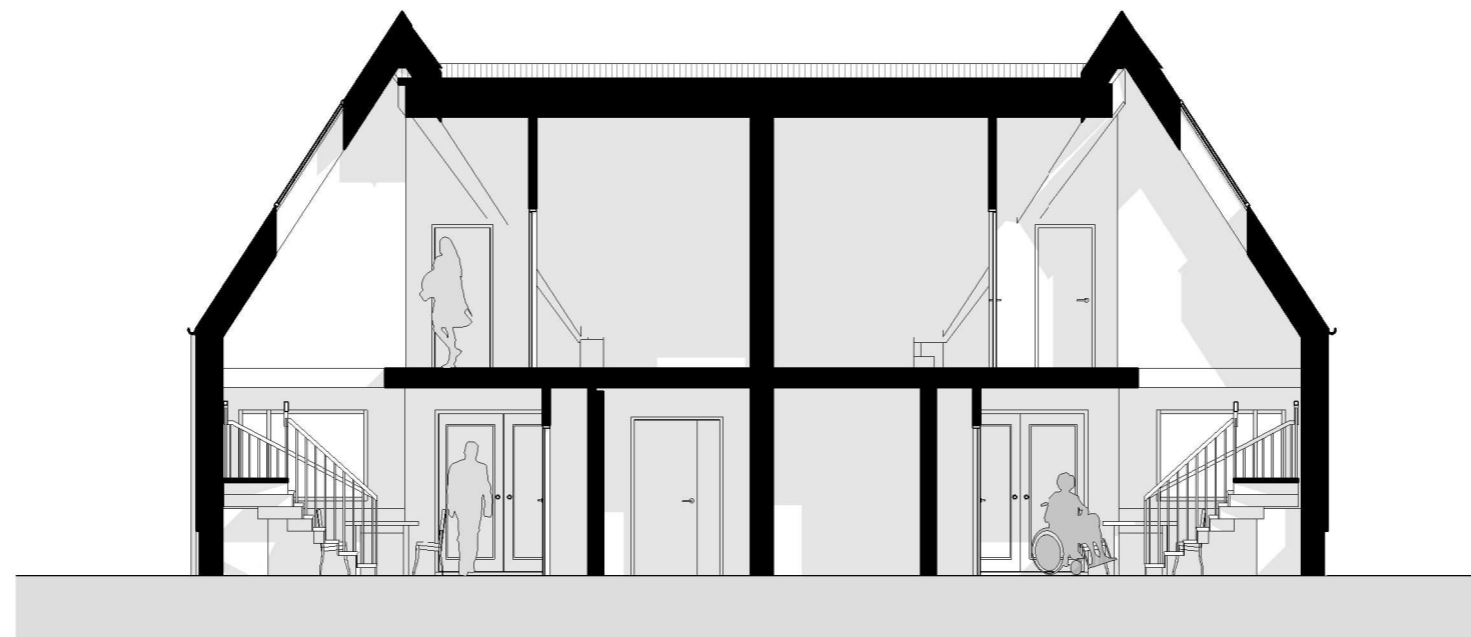

PROPOSED SECTION F-F

DO NOT SCALE FROM THIS DRAWING. All drawings and visuals are provided for illustrative purposes only and are indicative proposals subject to detailed design and structural coordination. AA advises all measurements to be checked on site.

Specific details and materials/colours are subject to further design development.

COPYRIGHT: Artform Architects.

Rev	Description	Date	By

SCALE
1 : 100 @A3

DWG No
BHF/PL/111

STATUS
PLANNING

DRAWN
JE

DATE
03/11/22

REV

WEB: www.artformarchitects.com | EMAIL: info@artformarchitects.com
Studio Nine, 9 Stevenson Square, Manchester, M11DB | TEL 0161 6600377

BRICK HOUSE COTTAGES
Proposed 3 Bed Sections 1

ARTFORM
ARCHITECTS



SITE ELEVATION LOOKING WEST



SITE ELEVATION LOOKING EAST

DO NOT SCALE FROM THIS DRAWING.
 All drawings and visuals are provided for illustrative purposes only and are indicative proposals subject to detailed design and structural coordination. AA advises all measurements to be checked on site.
 Specific details and materials/colours are subject to further design development.

Rev	Description	Date	By

SCALE 1 : 300 @A3	STATUS PLANNING	DATE 23/11/2022
DWG No BHF/PL/116	DRAWN JE	REV
WEB: www.artformarchitects.com EMAIL: info@artformarchitects.com Studio Nine, 9 Stevenson Square, Manchester, M11DB TEL 0161 6600377		

BRICK HOUSE COTTAGES
 Site Elevation Context

ARTFORM
 ARCHITECTS



DO NOT SCALE FROM THIS DRAWING. All drawings and visuals are provided for illustrative purposes only and are indicative proposals subject to detailed design and structural coordination. AA advises all measurements to be checked on site.

Specific details and materials/colours are subject to further design development.

COPYRIGHT: Artform Architects.

Rev	Description	Date	By

SCALE
@A3

STATUS
PLANNING

DATE
23/11/2022

DWG No
BHF/PL/117

DRAWN
JE

REV

WEB: www.artformarchitects.com | EMAIL: info@artformarchitects.com
Studio Nine, 9 Stevenson Square, Manchester, M11DB | TEL 0161 6600377

BRICK HOUSE COTTAGES
Proposed 3D View 1

ARTFORM
ARCHITECTS



DO NOT SCALE FROM THIS DRAWING.
 All drawings and visuals are provided for illustrative purposes only and are indicative proposals subject to detailed design and structural coordination. AA advises all measurements to be checked on site.
 Specific details and materials/colours are subject to further design development.

Rev	Description	Date	By

SCALE @A3	STATUS PLANNING	DATE 11/21/22
DWG No BHF/PL/118	DRAWN JE	REV
WEB: www.artformarchitects.com EMAIL: info@artformarchitects.com Studio Nine, 9 Stevenson Square, Manchester, M11DB TEL 0161 6600377		

BRICK HOUSE COTTAGES
 Proposed 3D View 2

ARTFORM
 ARCHITECTS