



DO NOT SCALE FROM THIS DRAWING.  
 All drawings and visuals are provided for illustrative purposes only and are indicative proposals subject to detailed design and structural coordination. AA advises all measurements to be checked on site.  
 Specific details and materials/colours are subject to further design development.

Rev	Description	Date	By


SCALE 1 : 200 @A3	STATUS PRELIMINARY	DATE 02/12/22
DWG No CHB/PL/101	DRAWN JE	REV

WEB: [www.artformarchitects.com](http://www.artformarchitects.com) | EMAIL: [info@artformarchitects.com](mailto:info@artformarchitects.com)  
 Studio Nine, 9 Stevenson Sq, Manchester, M11DB | TEL 0161 6600377

WELLBANK COMMUNITY HUB  
 Proposed Ground Floor Plan

**ARTFORM**  
 ARCHITECTS



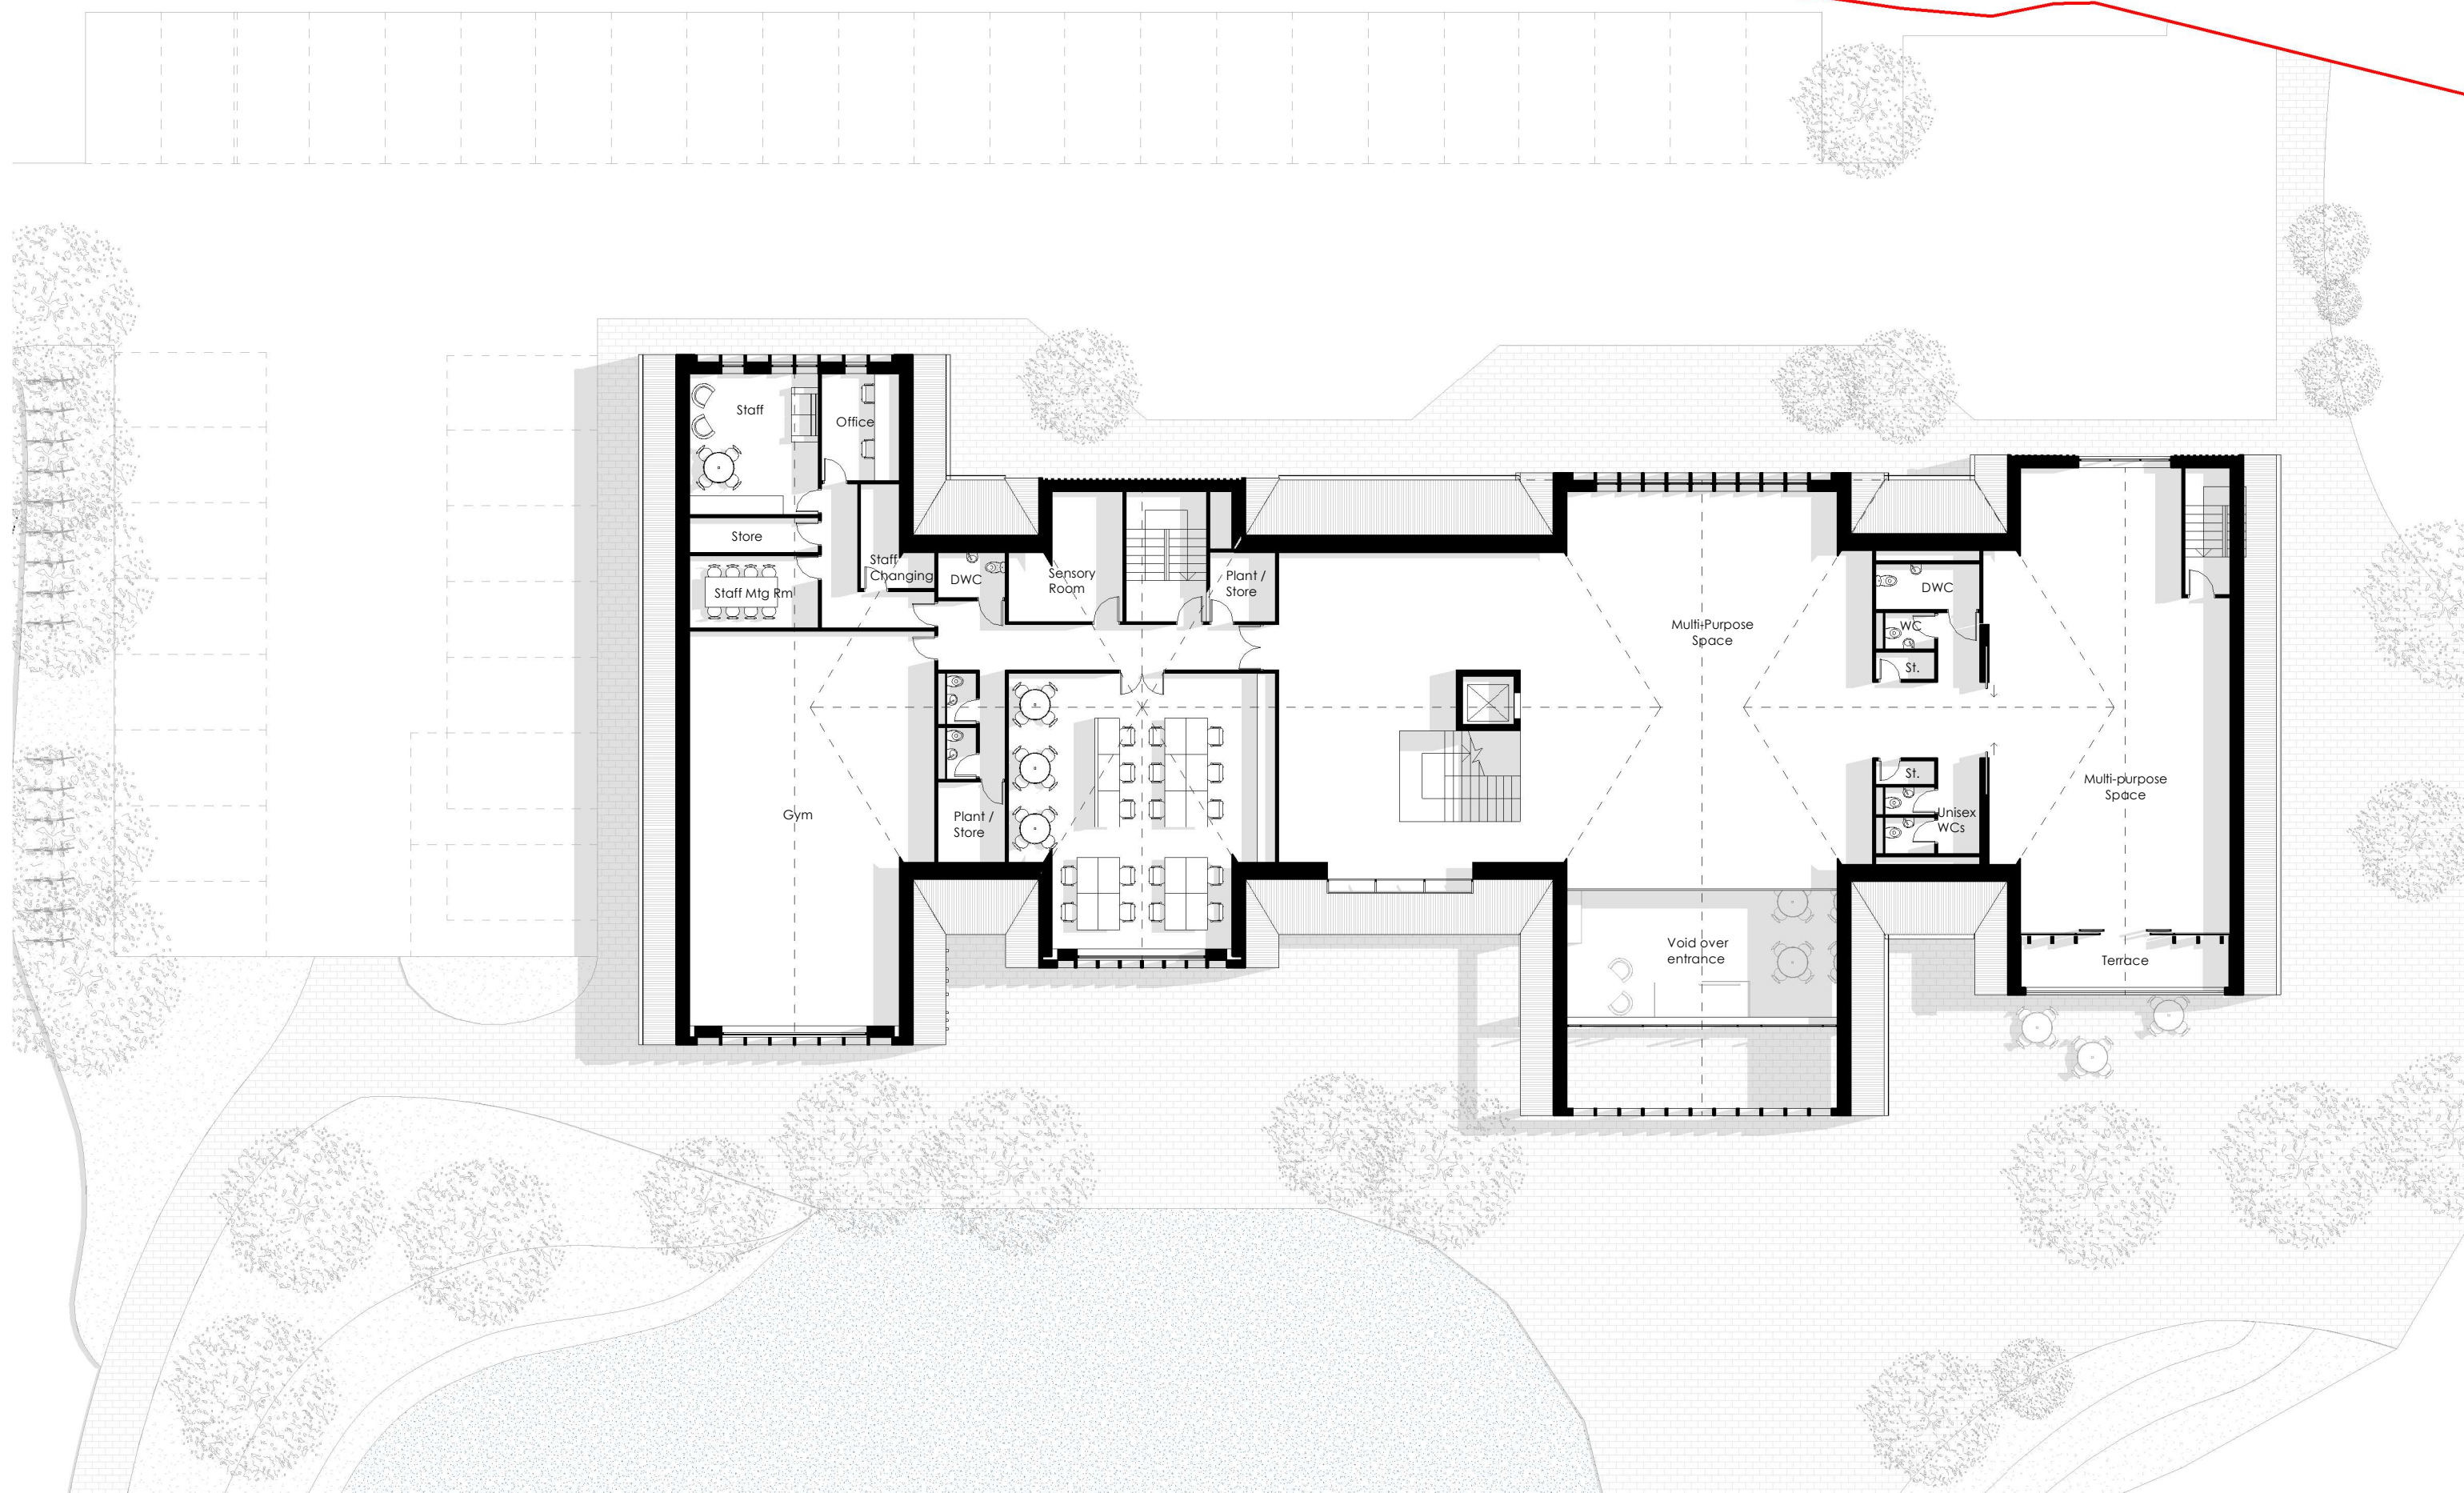

DO NOT SCALE FROM THIS DRAWING. All drawings and visuals are provided for illustrative purposes only and are indicative proposals subject to detailed design and structural coordination. AA advises all measurements to be checked on site.

Specific details and materials/colours are subject to further design development.

COPYRIGHT: Artform Architects.

Rev	Description	Date	By

SCALE 1 : 200 @A3	STATUS PRELIMINARY	DATE 02/12/22
DWG No CHB/PL/102	DRAWN JE	REV
WEB: <a href="http://www.artformarchitects.com">www.artformarchitects.com</a>   EMAIL: <a href="mailto:info@artformarchitects.com">info@artformarchitects.com</a> Studio Nine, 9 Stevenson Sq, Manchester, M11DB   TEL 0161 6600377		

WELLBANK COMMUNITY HUB  
Proposed First Floor Plan

**ARTFORM**  
ARCHITECTS





PROPOSED WEST ELEVATION



PROPOSED SOUTH ELEVATION

DO NOT SCALE FROM THIS DRAWING. All drawings and visuals are provided for illustrative purposes only and are indicative proposals subject to detailed design and structural coordination. AA advises all measurements to be checked on site. Specific details and materials/colours are subject to further design development.

Rev	Description	Date	By

SCALE 1 : 200 @A3	STATUS PRELIMINARY	DATE 02/12/22
DWG No CHB/PL/103	DRAWN JE	REV
WEB: <a href="http://www.artformarchitects.com">www.artformarchitects.com</a>   EMAIL: <a href="mailto:info@artformarchitects.com">info@artformarchitects.com</a> Studio Nine, 9 Stevenson Sq, Manchester, M11DB   TEL 0161 6600377		

WELLBANK COMMUNITY HUB  
Proposed West & South Elevation

**ARTFORM**  
ARCHITECTS



PROPOSED EAST ELEVATION



PROPOSED NORTH ELEVATION

DO NOT SCALE FROM THIS DRAWING. All drawings and visuals are provided for illustrative purposes only and are indicative proposals subject to detailed design and structural coordination. AA advises all measurements to be checked on site. Specific details and materials/colours are subject to further design development.

Rev	Description	Date	By

SCALE 1 : 200 @A3	STATUS PRELIMINARY	DATE 02/12/22
DWG No CHB/PL/104	DRAWN JE	REV
WEB: <a href="http://www.artformarchitects.com">www.artformarchitects.com</a>   EMAIL: <a href="mailto:info@artformarchitects.com">info@artformarchitects.com</a> Studio Nine, 9 Stevenson Sq, Manchester, M11DB   TEL 0161 6600377		

WELLBANK COMMUNITY HUB  
Proposed East & North Elevations

**ARTFORM**  
ARCHITECTS





DO NOT SCALE FROM THIS DRAWING. All drawings and visuals are provided for illustrative purposes only and are indicative proposals subject to detailed design and structural coordination. AA advises all measurements to be checked on site.

Specific details and materials/colours are subject to further design development.

COPYRIGHT: Artform Architects.

Rev	Description	Date	By
-----	-------------	------	----

SCALE  
1 : 50 @A3

DWG No  
CHB/PL/105

STATUS  
PRELIMINARY

DRAWN  
JE

DATE  
02/12/22

REV

WEB: [www.artformarchitects.com](http://www.artformarchitects.com) | EMAIL: [info@artformarchitects.com](mailto:info@artformarchitects.com)

Studio Nine, 9 Stevenson Sq, Manchester, M11DB | TEL 0161 6600377

WELLBANK COMMUNITY HUB  
Proposed West Elevation (Part)

**ARTFORM**  
ARCHITECTS





DO NOT SCALE FROM THIS DRAWING. All drawings and visuals are provided for illustrative purposes only and are indicative proposals subject to detailed design and structural coordination. AA advises all measurements to be checked on site.

Specific details and materials/colours are subject to further design development.

COPYRIGHT: Artform Architects.

Rev	Description	Date	By

SCALE  
1 : 50 @A3

DWG No  
CHB/PL/106

STATUS  
PRELIMINARY

DRAWN  
JE

DATE  
02/12/22

REV

WEB: [www.artformarchitects.com](http://www.artformarchitects.com) | EMAIL: [info@artformarchitects.com](mailto:info@artformarchitects.com)

Studio Nine, 9 Stevenson Sq, Manchester, M11DB | TEL 0161 6600377

WELLBANK COMMUNITY HUB  
Proposed East Elevation (Part)

**ARTFORM**  
ARCHITECTS





DO NOT SCALE FROM THIS DRAWING. All drawings and visuals are provided for illustrative purposes only and are indicative proposals subject to detailed design and structural coordination. AA advises all measurements to be checked on site.

Specific details and materials/colours are subject to further design development.

Rev	Description	Date	By
01	Additional pool added	20/01/22	JE

SCALE @A3	STATUS PRELIMINARY	DATE 10/27/21
DWG No WLB/PR/110	DRAWN JE	REV 01

WELLBANK COMMUNITY HUB  
Proposed 3D View 3

**ARTFORM**  
ARCHITECTS

WEB: [www.artformarchitects.com](http://www.artformarchitects.com) | EMAIL: [info@artformarchitects.com](mailto:info@artformarchitects.com)  
XYZ Building 1st Floor 2 Hardman Blvd Manchester | TEL 0161 6600377





DO NOT SCALE FROM THIS DRAWING. All drawings and visuals are provided for illustrative purposes only and are indicative proposals subject to detailed design and structural coordination. AA advises all measurements to be checked on site. Specific details and materials/colours are subject to further design development.

COPYRIGHT: Artform Architects.

Rev	Description	Date	By

SCALE @A3	STATUS PRELIMINARY	DATE 02/12/22
DWG No CHB/PL/108	DRAWN JE	REV
WEB: <a href="http://www.artformarchitects.com">www.artformarchitects.com</a>   EMAIL: <a href="mailto:info@artformarchitects.com">info@artformarchitects.com</a> Studio Nine, 9 Stevenson Sq, Manchester, M11DB   TEL 0161 6600377		

WELLBANK COMMUNITY HUB  
Proposed 3D View Entrance

**ARTFORM**  
ARCHITECTS





DO NOT SCALE FROM THIS DRAWING. All drawings and visuals are provided for illustrative purposes only and are indicative proposals subject to detailed design and structural coordination. AA advises all measurements to be checked on site.

Specific details and materials/colours are subject to further design development.

COPYRIGHT: Artform Architects.

Rev	Description	Date	By

SCALE  
@A3

STATUS  
PRELIMINARY

DATE  
02/12/22

DWG No  
CHB/PL/109

DRAWN  
JE

REV

WEB: [www.artformarchitects.com](http://www.artformarchitects.com) | EMAIL: [info@artformarchitects.com](mailto:info@artformarchitects.com)

Studio Nine, 9 Stevenson Sq, Manchester, M11DB | TEL 0161 6600377

WELLBANK COMMUNITY HUB  
Proposed 3D View Lake

**ARTFORM**  
ARCHITECTS